



RAMP - PLAN

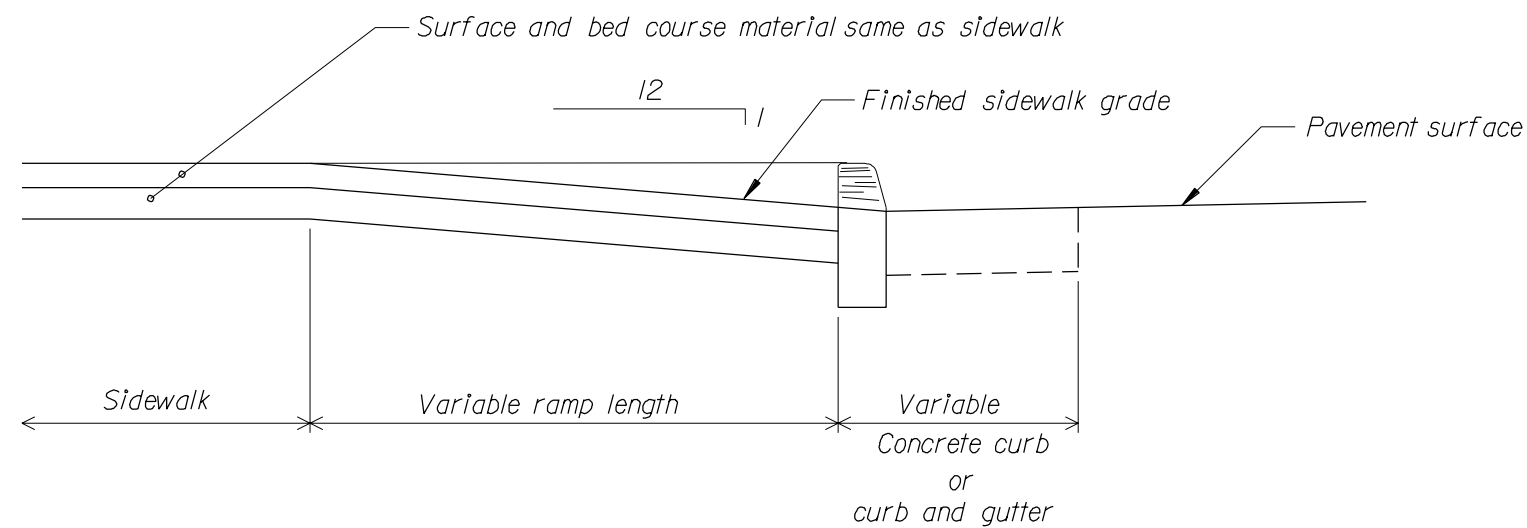

RAMP - TYPICAL SECTION

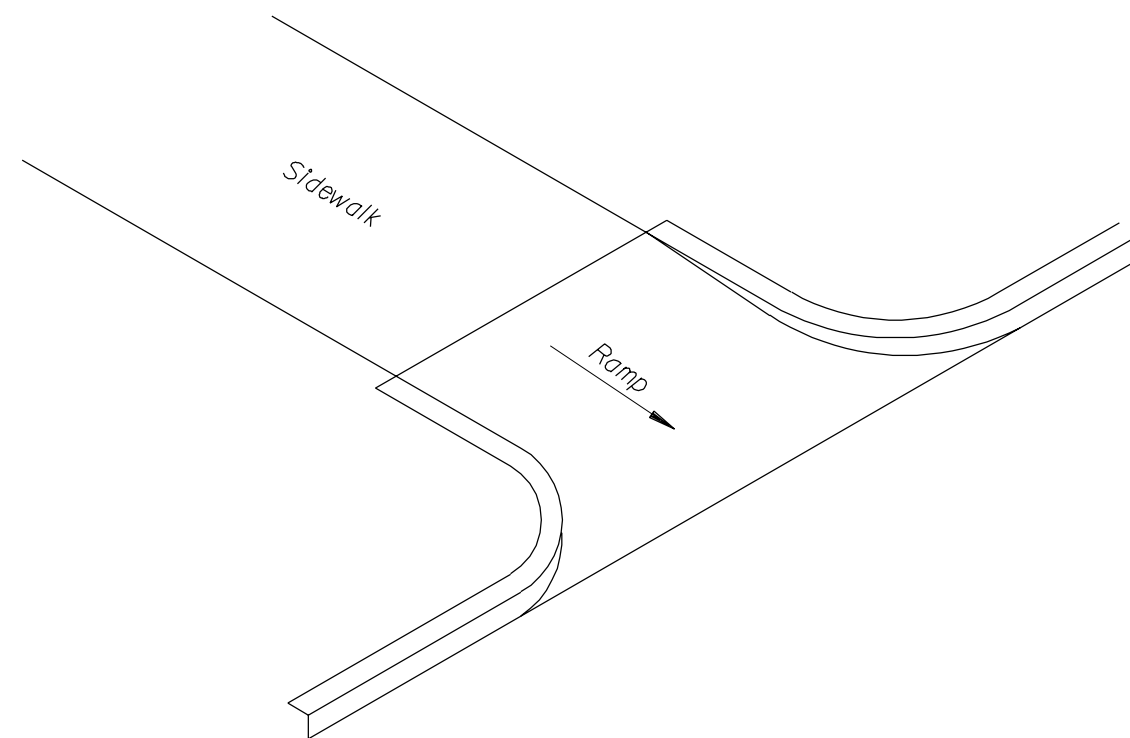

RAMP - ISOMETRIC

NOT TO SCALE

U.S. DEPARTMENT OF TRANSPORTATION  
FEDERAL HIGHWAY ADMINISTRATION  
EASTERN FEDERAL LANDS HIGHWAY DIVISION

DETAIL

WHEEL CHAIR RAMP  
CURB RETURN

REVISIONS: DETAIL APPROVED FOR USE --/----

DETAIL  
E615-5